


Dist	COUNTY	ROUTE	POST MILES TOTAL PROJECT	SHEET NO.	TOTAL SHEETS

Theresa Gabriel
 REGISTERED ELECTRICAL ENGINEER
 October 30, 2015
 PLANS APPROVAL DATE
 Theresa Aziz Gabriel
 No. E15129
 Exp. 6-30-16
 REGISTERED PROFESSIONAL ENGINEER
 ELECTRICAL
 STATE OF CALIFORNIA

THE STATE OF CALIFORNIA OR ITS OFFICERS
 OR AGENTS SHALL NOT BE RESPONSIBLE FOR
 THE ACCURACY OR COMPLETENESS OF SCANNED
 COPIES OF THIS PLAN SHEET.

TO ACCOMPANY PLANS DATED _____

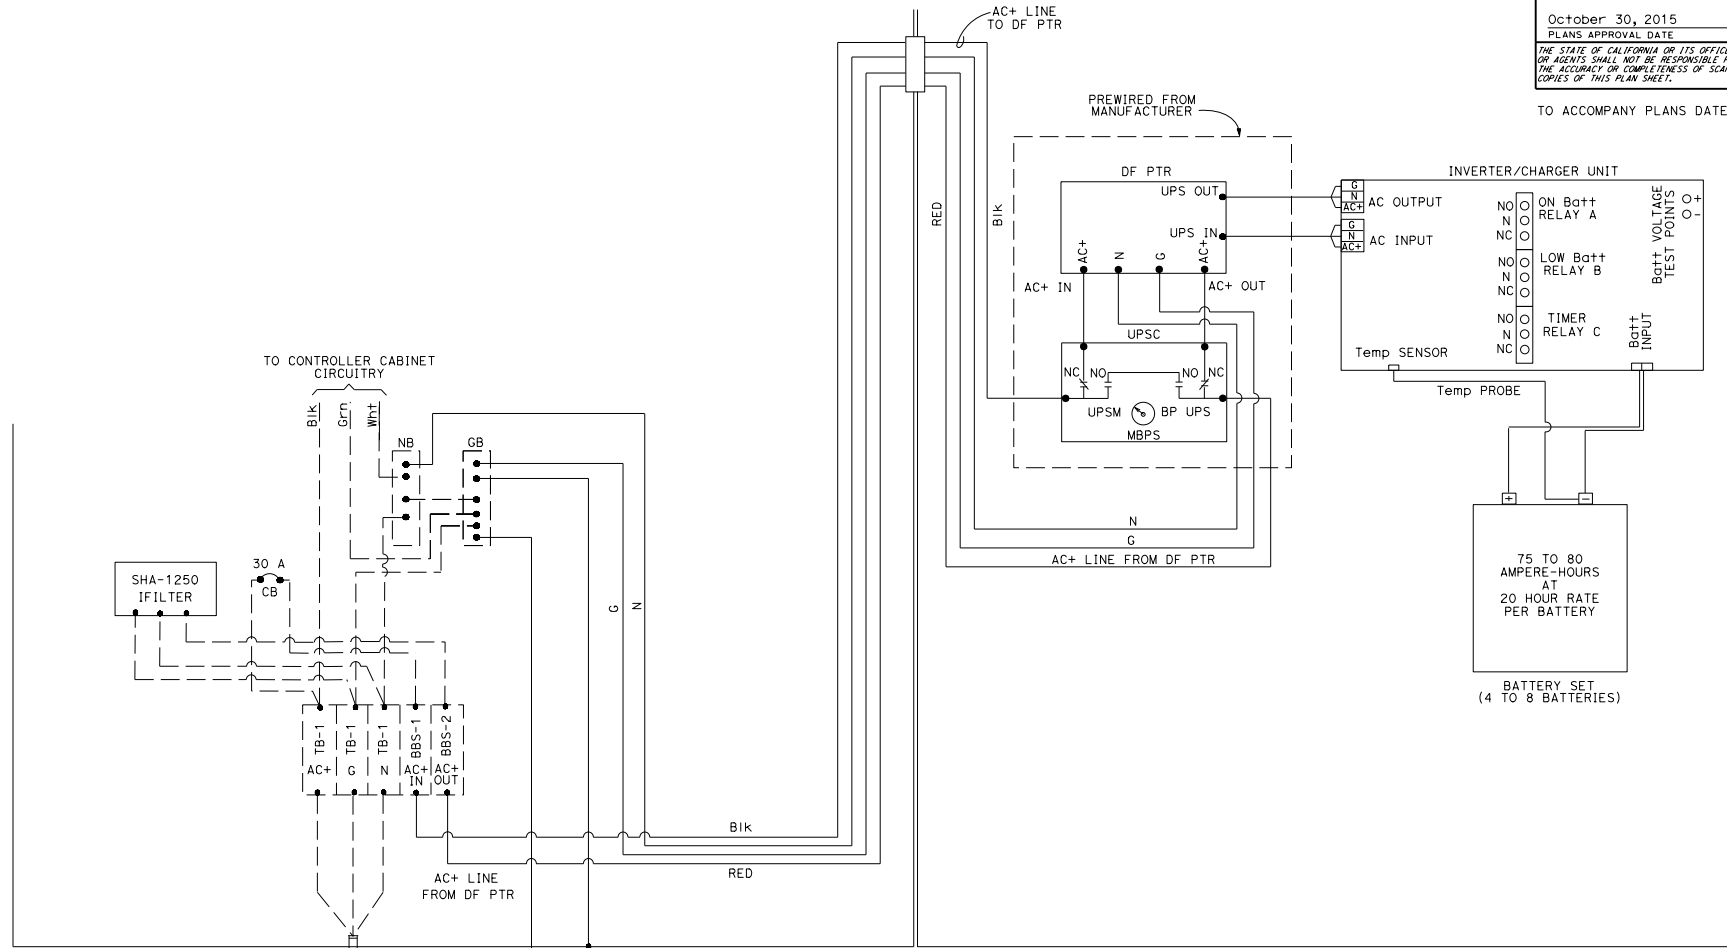

SINGLE-PHASE, 120 V
2-WIRE CKT FROM
SERVICE EQUIPMENT
ENCLOSURE

CONTROLLER CABINET

BBS CABINET

STATE OF CALIFORNIA
DEPARTMENT OF TRANSPORTATION
ELECTRICAL SYSTEMS
**(BBS POWER CONNECTION DIAGRAM,
WITHOUT BYPASS CONTROL LINE)**
NO SCALE

RSP ES-3K DATED OCTOBER 30, 2015 THAT SUPPLEMENTS THE STANDARD PLANS BOOK DATED 2010.

REVISED STANDARD PLAN RSP ES-3K

2010 REVISED STANDARD PLAN RSP ES-3K