



Dist*	COUNTY	ROUTE	POST MILES TOTAL PROJECT	SHEET No.	TOTAL SHEETS

REGISTERED CIVIL ENGINEER  
 Srkanth N. Balasubramanian  
 No. C56426  
 Exp. 6-30-17  
 CIVIL  
 STATE OF CALIFORNIA


October 30, 2015  
 PLANS APPROVAL DATE  
 THE STATE OF CALIFORNIA OR ITS OFFICERS OR AGENTS SHALL NOT BE RESPONSIBLE FOR THE ACCURACY OR COMPLETENESS OF SCANNED COPIES OF THIS PLAN SHEET.

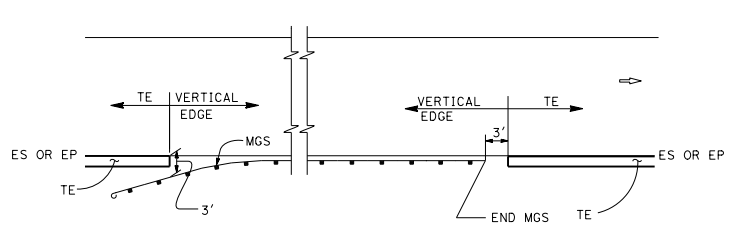


MGS

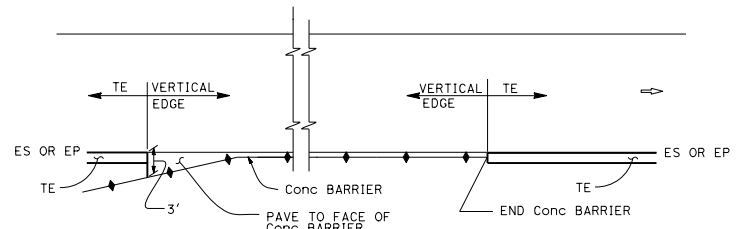


CONCRETE BARRIER

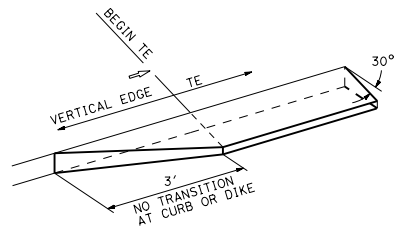

TRANSITION DETAIL FOR CONCRETE ONLY

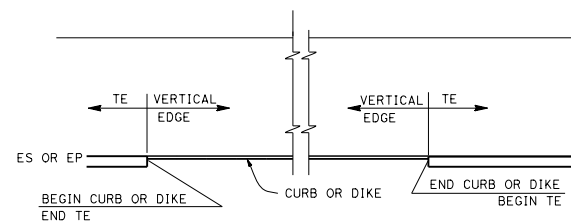


CURB OR DIKE

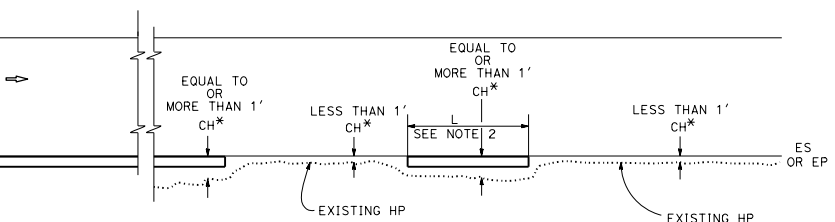


NARROW SIDE SLOPE

\* CH = Distance from ES or EP to existing HP.

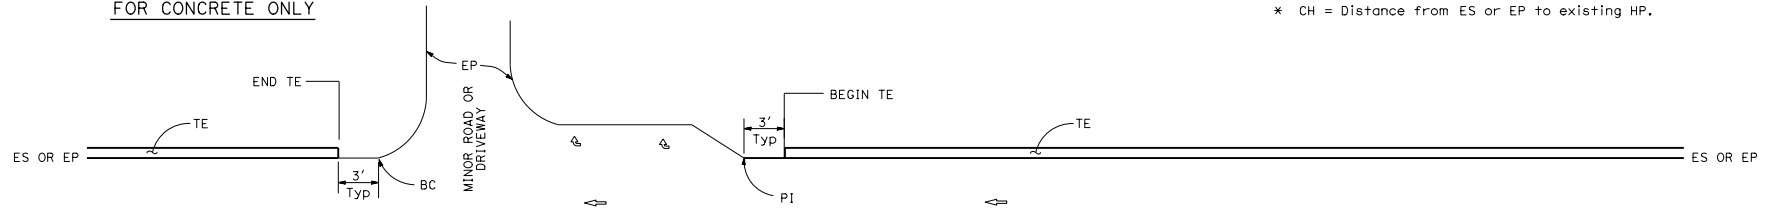

STATE ROUTE

STATE ROUTE

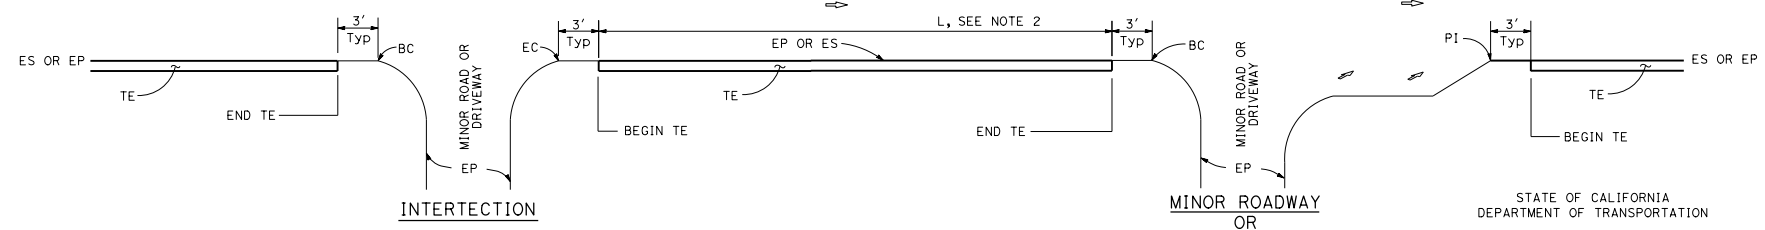

DRIVEWAY AND INTERSECTION

MINOR ROADWAY OR DRIVEWAY

PAVEMENT EDGE TREATMENTS

STATE OF CALIFORNIA  
DEPARTMENT OF TRANSPORTATION

NO SCALE

NOTES:

- For details not shown, see Revised Standard Plans RSP P75 and RSP P76.
- Tapered edge is optional when L is less than 30'.

RSP P74 DATED OCTOBER 30, 2015 SUPERSEDES RSP P74 DATED NOVEMBER 15, 2013 AND RSP P74 DATED JANUARY 20, 2012 THAT SUPPLEMENTS THE STANDARD PLANS BOOK DATED 2010.

REVISED STANDARD PLAN RSP P74

2010 REVISED STANDARD PLAN RSP P74