

Dist	COUNTY	ROUTE	POST MILES TOTAL PROJECT	SHEET NO.	TOTAL SHEETS


*Theresa Gabriel*  
REGISTERED ELECTRICAL ENGINEER

April 15, 2016  
PLANS APPROVAL DATE

Theresa  
Aziz Gabriel  
No. E15129  
Exp. 6-30-16  
ELECTRICAL  
STATE OF CALIFORNIA

THE STATE OF CALIFORNIA OR ITS OFFICERS  
OR AGENTS SHALL NOT BE RESPONSIBLE FOR  
THE ACCURACY OR COMPLETENESS OF SCANNED  
COPIES OF THIS PLAN SHEET.

TO ACCOMPANY PLANS DATED \_\_\_\_\_

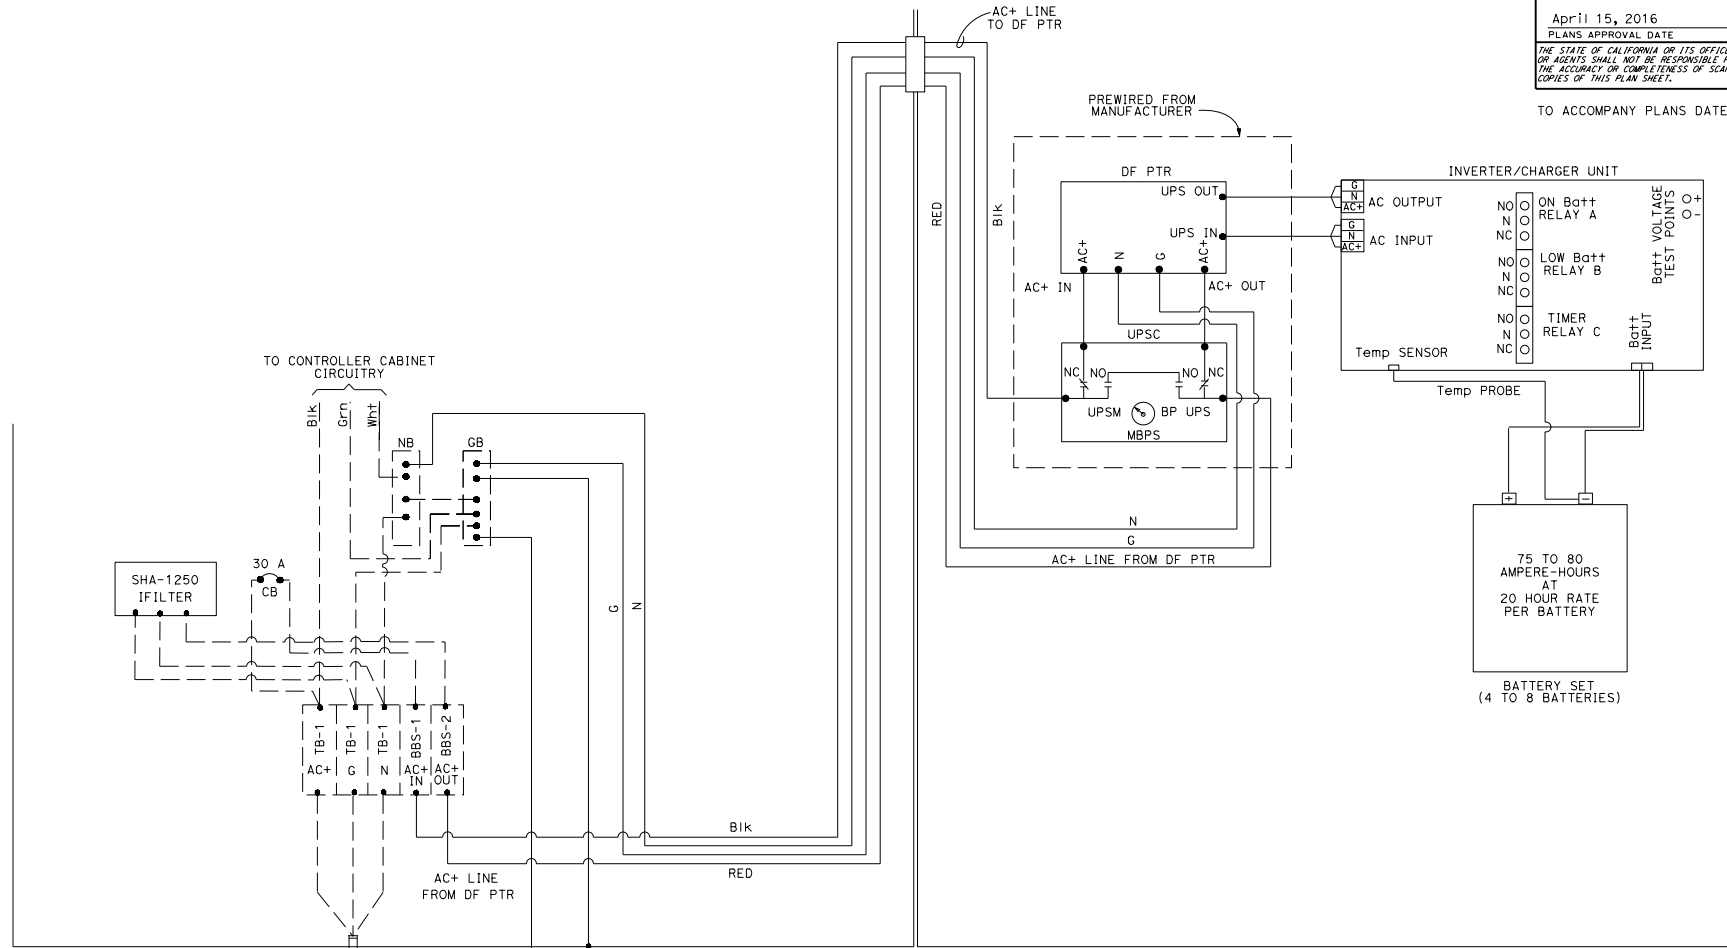

SINGLE-PHASE, 120 V  
2-WIRE CKT FROM  
SERVICE EQUIPMENT  
ENCLOSURE

CONTROLLER CABINET

BBS CABINET

STATE OF CALIFORNIA  
DEPARTMENT OF TRANSPORTATION

**ELECTRICAL SYSTEMS  
(ELECTRONICS ASSEMBLY CONNECTION DIAGRAM,  
WITH BYPASS CONTROL LINE)**

NO SCALE

RSP ES-3K DATED APRIL 15, 2016 SUPERSEDES RSP ES-3K  
DATED OCTOBER 30, 2015 THAT SUPPLEMENTS THE STANDARD PLANS BOOK DATED 2010.

**REVISED STANDARD PLAN RSP ES-3K**

2010 REVISED STANDARD PLAN RSP ES-3K