


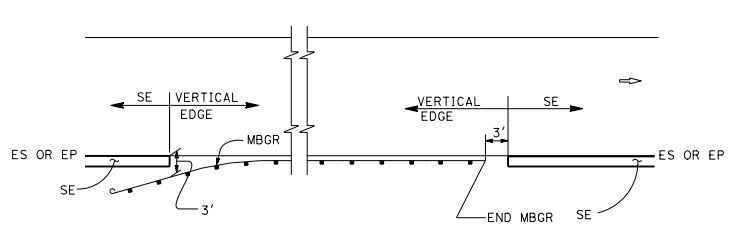
DIST	COUNTY	ROUTE	POST MILES TOTAL PROJECT	SHEET NO.	TOTAL SHEETS


 REGISTERED CIVIL ENGINEER
 Cornelis M. Hakim
 No. C55610
 Exp. 12-31-12
 CIVIL
 STATE OF CALIFORNIA


January 20, 2012
 PLANS APPROVAL DATE
 THE STATE OF CALIFORNIA OR ITS OFFICERS OR AGENTS SHALL NOT BE RESPONSIBLE FOR THE ACCURACY OR COMPLETENESS OF SCANNED COPIES OF THIS PLAN SHEET.

TO ACCOMPANY PLANS DATED _____


ABBREVIATIONS:
SE SAFETY EDGE




MBGR

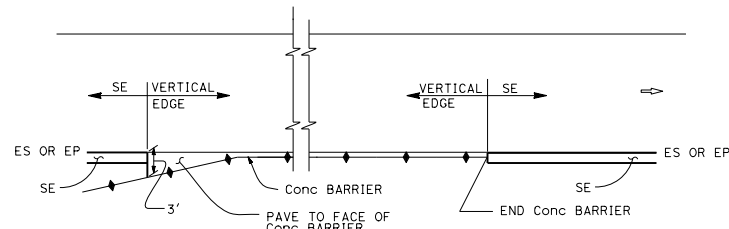


CONCRETE BARRIER

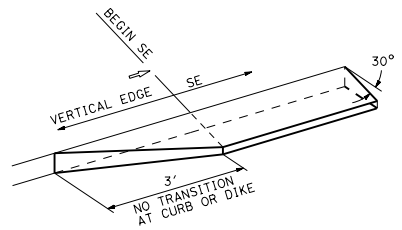

TRANSITION DETAIL FOR CONCRETE ONLY

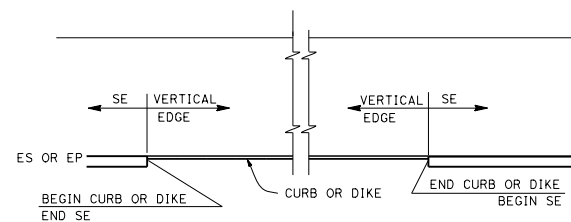


CURB OR DIKE

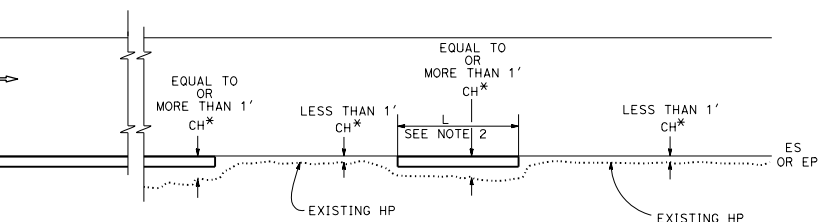


NARROW SIDE SLOPE

* CH = Distance from ES or EP to existing HP.

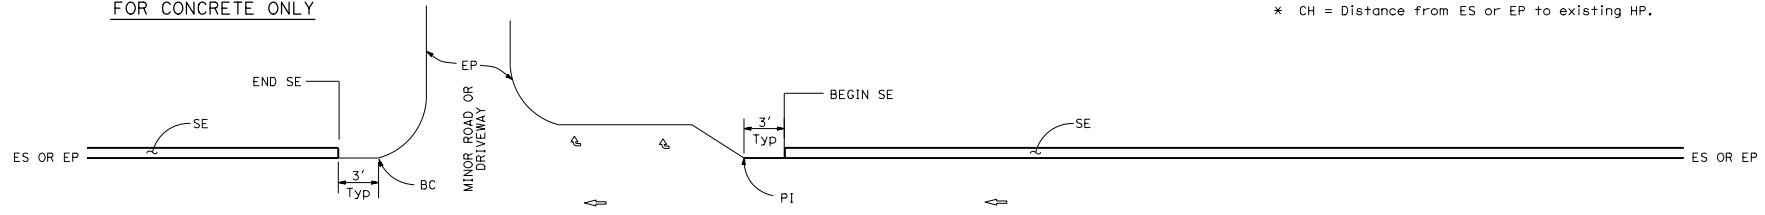

INTERSECTION

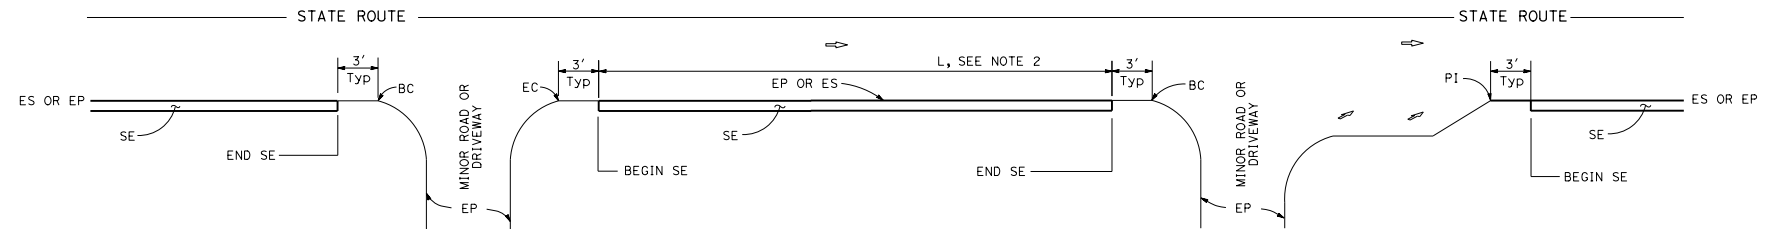

DRIVEWAY AND INTERSECTION

MINOR ROADWAY OR DRIVEWAY

NOTES:

- For details not shown, see Revised Standard Plans RSP P75 and RSP P76.
- Safety edge is optional when L is less than 30'.

STATE OF CALIFORNIA
 DEPARTMENT OF TRANSPORTATION
PAVEMENT EDGE TREATMENTS
 NO SCALE

RSP P74 DATED JANUARY 20, 2012 SUPPLEMENTS THE STANDARD PLANS BOOK DATED 2010.

REVISED STANDARD PLAN RSP P74

2010 REVISED STANDARD PLAN RSP P74