


DIST	COUNTY	ROUTE	POST MILES TOTAL PROJECT	SHEET NO.	TOTAL SHEETS


**Stanley P. Johnson**  
 REGISTERED CIVIL ENGINEER  
 No. C57385  
 Exp. 3-31-12  
 CIVIL  
 STATE OF CALIFORNIA

May 20, 2011  
 PLANS APPROVAL DATE  
 THE STATE OF CALIFORNIA OR ITS OFFICERS OR AGENTS SHALL NOT BE RESPONSIBLE FOR THE ACCURACY OR COMPLETENESS OF SCANNED COPIES OF THIS PLAN SHEET.


GRIND EDGES SMOOTH, ROUGHNESS OF EDGES NO GREATER THAN 1000 MICROINCHES

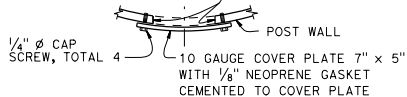


PLAN

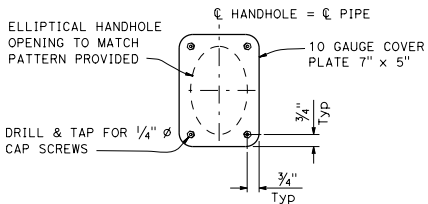


ELEVATION

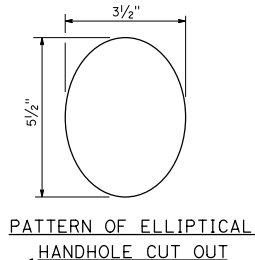


UPPER HANDHOLE & COVER DETAILS

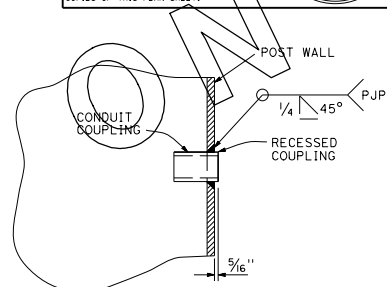

RECESSED COUPLING DETAIL

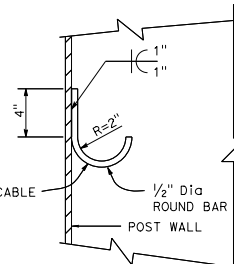

J HOOK DETAIL

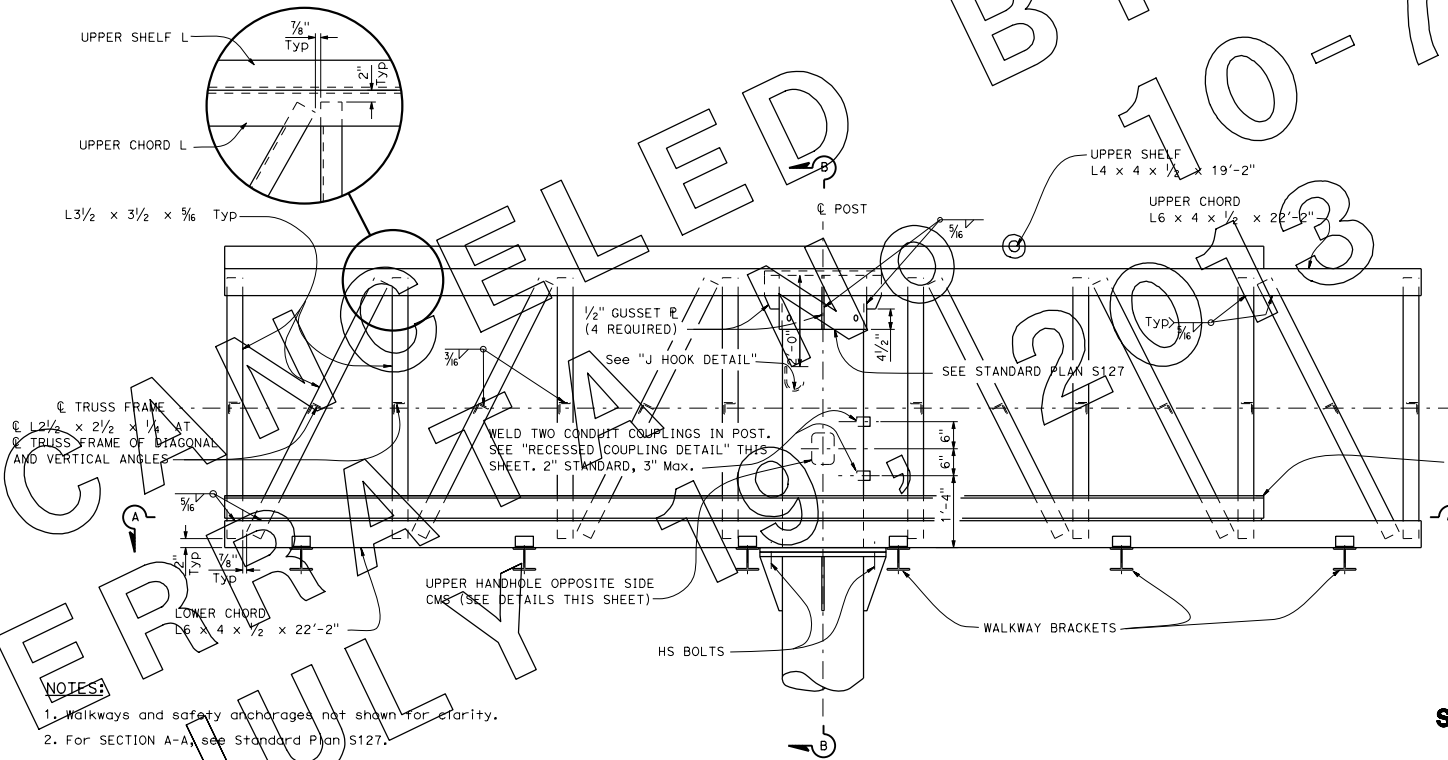

FRAME ELEVATION

See Note 1

NOTES:

1. Walkways and safety anchorages not shown for clarity.
2. For SECTION A-A, see Standard Plan S127.
3. For SECTION B-B, see Standard Plan S127.

STATE OF CALIFORNIA  
DEPARTMENT OF TRANSPORTATION  
**OVERHEAD SIGN-TRUSS  
SINGLE POST TYPE  
STRUCTURAL FRAME DETAILS  
BALANCED BUTTERFLY  
CHANGEABLE MESSAGE SIGNS  
MODEL 510**

NO SCALE

S125

2010 STANDARD PLAN S125