


DIST	COUNTY	ROUTE	POST MILES TOTAL PROJECT	SHEET NO.	TOTAL SHEETS
REGISTERED CIVIL ENGINEER November 15, 2013 PLANS APPROVAL DATE THE STATE OF CALIFORNIA OR ITS OFFICERS OR AGENTS SHALL NOT BE RESPONSIBLE FOR THE ACCURACY OR COMPLETENESS OF SCANNED COPIES OF THIS PLAN SHEET.					


TO ACCOMPANY PLANS DATED \_\_\_\_\_

**ABBREVIATIONS:**


SE SAFETY EDGE

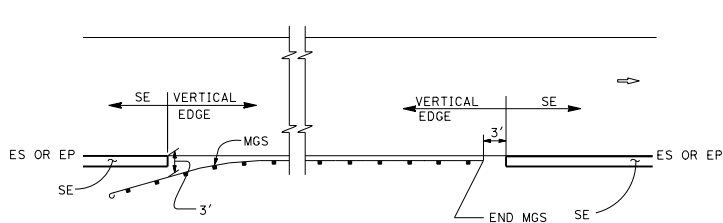


MGS

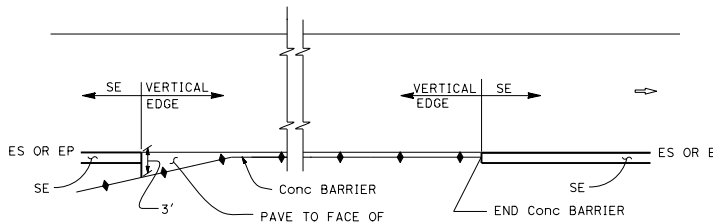

CONCRETE BARRIER

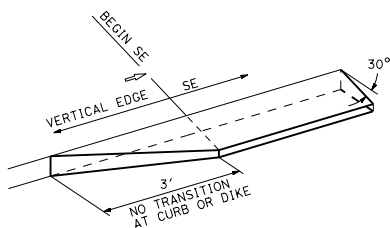


TRANSITION DETAIL FOR CONCRETE ONLY

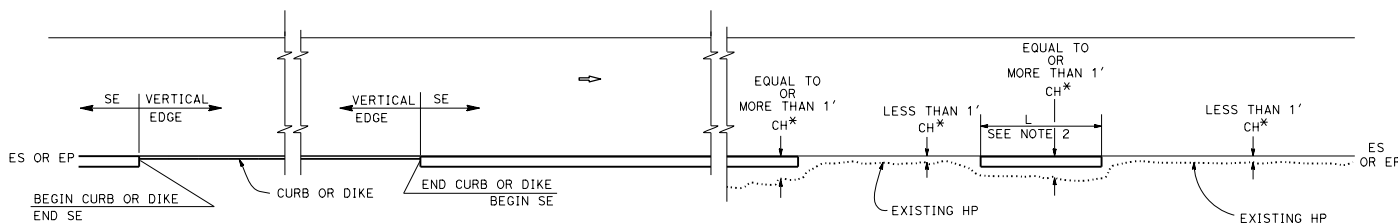

CURB OR DIKE


NARROW SIDE SLOPE

\* CH = Distance from ES or EP to existing HP.

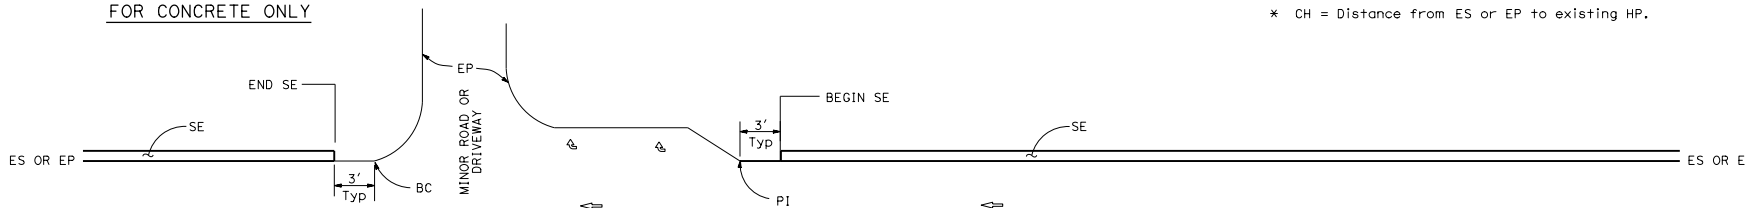

STATE ROUTE

STATE ROUTE

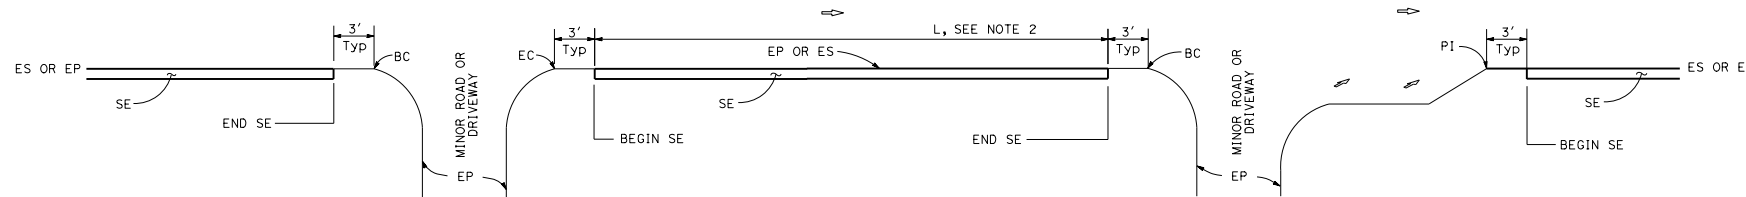

INTERSECTION

DRIVEWAY AND INTERSECTION

MINOR ROADWAY OR DRIVEWAY

STATE OF CALIFORNIA  
DEPARTMENT OF TRANSPORTATION

**PAVEMENT EDGE TREATMENTS**

NO SCALE

RSP P74 DATED NOVEMBER 15, 2013 SUPERSEDES RSP P74 DATED JANUARY 20, 2012 THAT SUPPLEMENTS THE STANDARD PLANS BOOK DATED 2010.

**REVISED STANDARD PLAN RSP P74**

**NOTES:**

- For details not shown, see Revised Standard Plans RSP P75 and RSP P76.
- Safety edge is optional when L is less than 30'.

2010 REVISED STANDARD PLAN RSP P74