
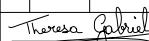
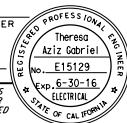


Dist	COUNTY	ROUTE	POST MILES TOTAL PROJECT	SHEET No.	TOTAL SHEETS
 REGISTERED ELECTRICAL ENGINEER					
April 15, 2016 PLANS APPROVAL DATE					
					
THE STATE OF CALIFORNIA OR ITS OFFICERS OR AGENTS SHALL NOT BE RESPONSIBLE FOR THE ACCURACY OR COMPLETENESS OF SCANNED COPIES OF THIS PLAN SHEET.					

TO ACCOMPANY PLANS DATED _____

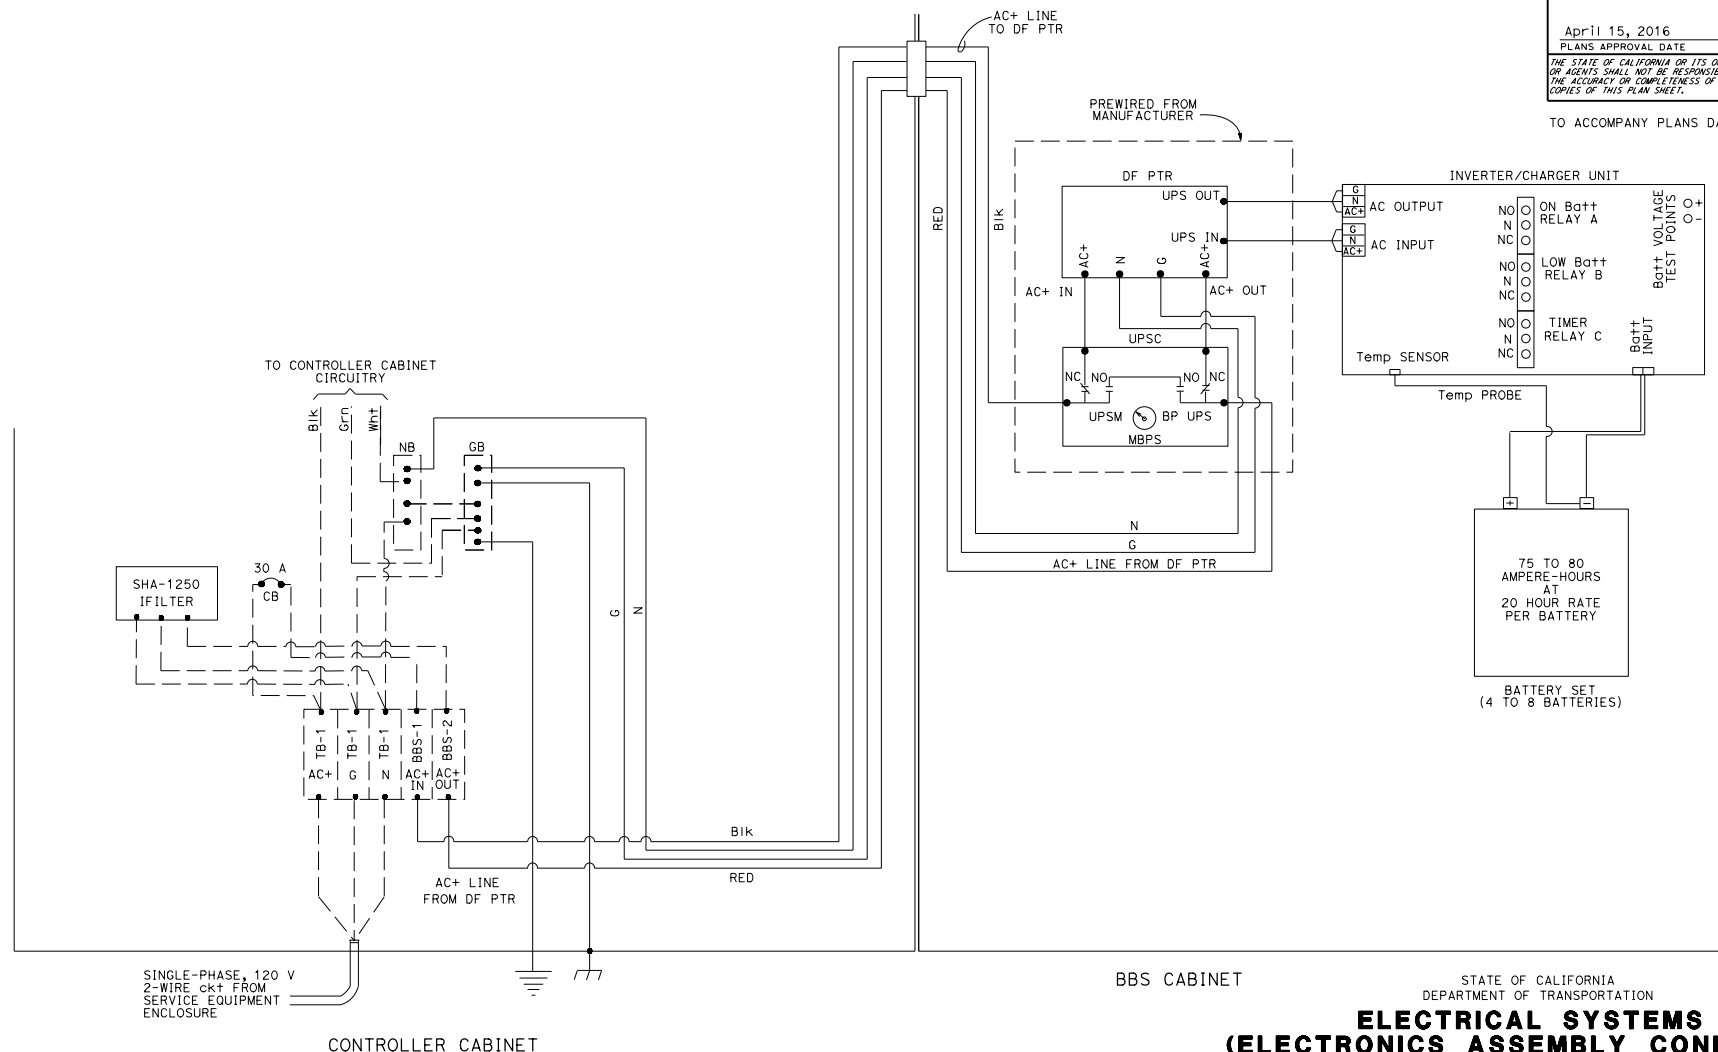

2015 REVISED STANDARD PLAN RSP ES-3K

STATE OF CALIFORNIA
DEPARTMENT OF TRANSPORTATION
ELECTRICAL SYSTEMS
(ELECTRONICS ASSEMBLY CONNECTION
DIAGRAM, WITHOUT BYPASS CONTROL LINE)
NO SCALE

RSP ES-3K DATED APRIL 15, 2016 SUPERSEDES STANDARD PLAN ES-3K
DATED OCTOBER 30, 2015 - PAGE 438 OF THE STANDARD PLANS BOOK DATED 2015.
REVISED STANDARD PLAN RSP ES-3K