

DIST	COUNTY	ROUTE	POST MILES TOTAL PROJECT	SHEET NO.	TOTAL SHEETS

Randell D. Hiatt
REGISTERED CIVIL ENGINEER


July 21, 2017
PLANS APPROVAL DATE

No. C50200
EXP. 6-30-19
CIVIL

REGISTERED PROFESSIONAL ENGINEER
STATE OF CALIFORNIA

THE STATE OF CALIFORNIA OR ITS OFFICERS OR AGENTS SHALL NOT BE RESPONSIBLE FOR THE ACCURACY OR COMPLETENESS OF SCANNED COPIES OF THIS PLAN SHEET.


TO ACCOMPANY PLANS DATED _____

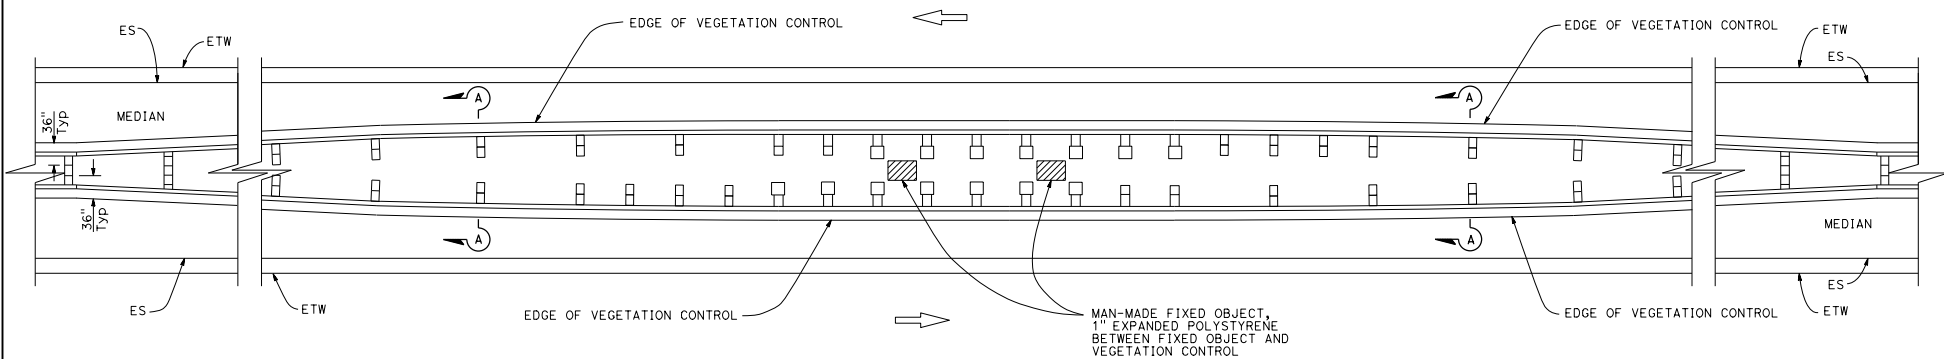

PLAN

NOTES:

1. See Revised Standard Plan RSP A78C3 for additional vegetation control.
2. Where dike is constructed under barrier, construct vegetation control to back edge of dike. Where paved shoulder is constructed within 36" in front of the post, construct vegetation control to the edge of paved shoulder.
3. This plan for vegetation control installation only.
4. Concrete over block-out material depth, 3/8" Min to 5/8" Max.

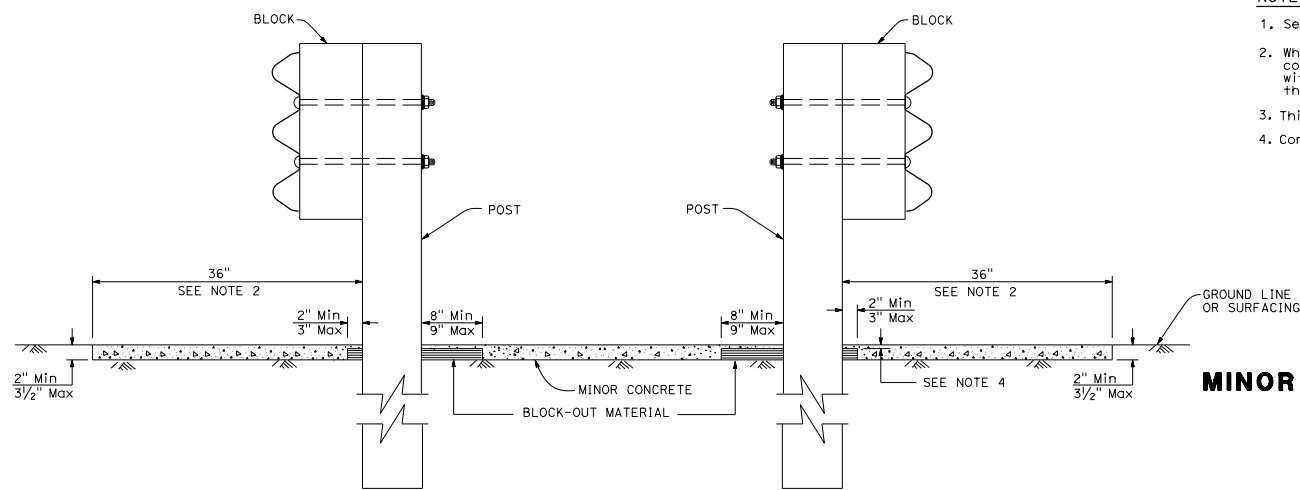

SECTION A-A

STATE OF CALIFORNIA
DEPARTMENT OF TRANSPORTATION

**MINOR CONCRETE VEGETATION CONTROL
THREE BEAM BARRIER
AT FIXED OBJECTS
IN MEDIAN**

NO SCALE

RSP A78C5 DATED JULY 21, 2017 SUPERSEDES STANDARD PLAN A78C5
DATED OCTOBER 30, 2015 - PAGE 100 OF THE STANDARD PLANS BOOK DATED 2015.

REVISED STANDARD PLAN RSP A78C5

2015 REVISED STANDARD PLAN RSP A78C5