


DIST	COUNTY	ROUTE	POST MILES TOTAL PROJECT	SHEET NO.	TOTAL SHEETS

Randell D. Hiatt
REGISTERED CIVIL ENGINEER

July 21, 2017
PLANS APPROVAL DATE


THE STATE OF CALIFORNIA OR ITS OFFICERS OR AGENTS SHALL NOT BE RESPONSIBLE FOR THE ACCURACY OR COMPLETENESS OF SCANNED COPIES OF THIS PLAN SHEET.

NO. C50200
EXP. 6-30-19
CIVIL

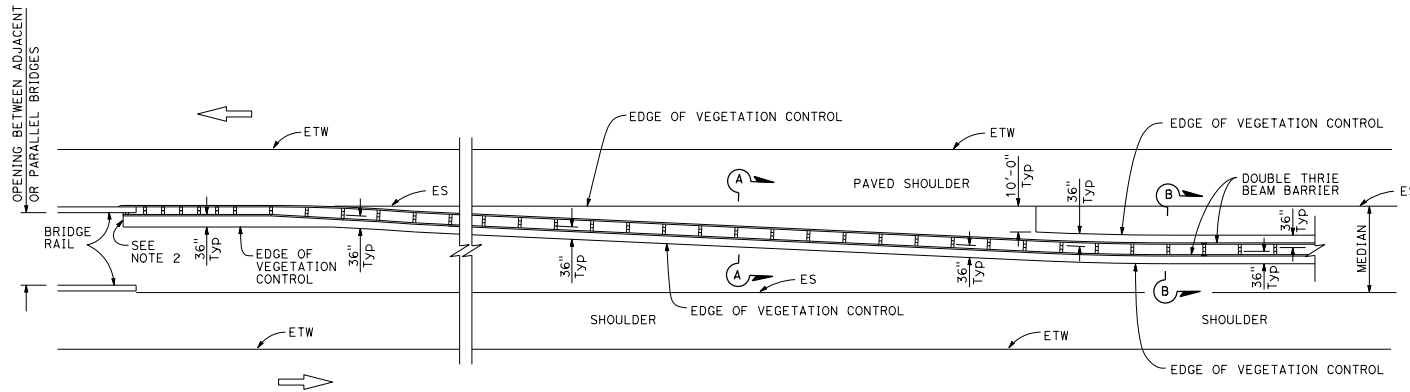


- NOTES:**
1. See Revised Standard Plan RSP A78C4 for additional vegetation control details.
 2. End vegetation control at end of backside rail element attached to bridge railing.
 3. This plan for vegetation control installation only.
 4. Concrete over block-out material depth, 3/8" Min to 3/4" Max.

PLAN

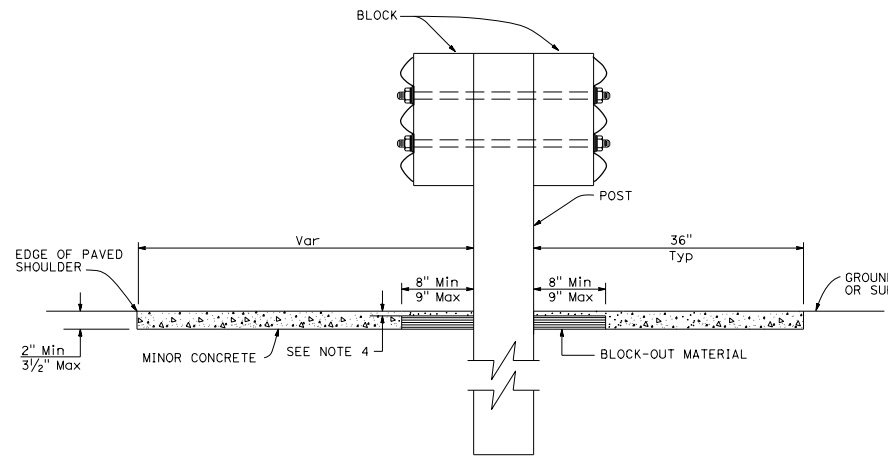

SECTION A-A

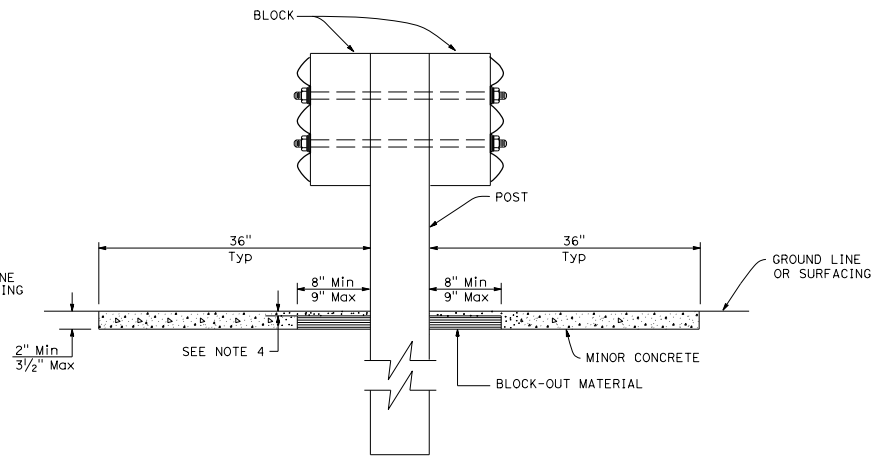

SECTION B-B

STATE OF CALIFORNIA
DEPARTMENT OF TRANSPORTATION

**MINOR CONCRETE VEGETATION CONTROL
THRIE BEAM BARRIER
AT STRUCTURE APPROACH**

NO SCALE

RSP A78C6 DATED JULY 21, 2017 SUPERSEDES STANDARD PLAN A78C6
DATED OCTOBER 30, 2015 - PAGE 101 OF THE STANDARD PLANS BOOK DATED 2015.

REVISED STANDARD PLAN RSP A78C6

2015 REVISED STANDARD PLAN RSP A78C6