

**NOTES:**

1. See Revised Standard Plan RSP A77N5 for additional vegetation control details.
2. Where paved shoulder is constructed within 36" in front of the post, construct vegetation control to the edge of paved shoulder.
3. Vegetation control must slope to drain water.
4. Concrete over block-out material depth, construct  $\frac{3}{8}$ " Min to  $\frac{5}{8}$ " Max.
5. This plan for vegetation control installation only.

DIST	COUNTY	ROUTE	POST MILES TOTAL PROJECT	SHEET NO.	TOTAL SHEETS


Chi H. Wong  
REGISTERED CIVIL ENGINEER

April 20, 2018  
PLANS APPROVAL DATE

Chi H. Wong  
No. C054738  
Exp. 12-31-19  
CIVIL  
STATE OF CALIFORNIA


THE STATE OF CALIFORNIA OR ITS OFFICERS OR AGENTS SHALL NOT BE RESPONSIBLE FOR THE ACCURACY OR COMPLETENESS OF SCANNED COPIES OF THIS PLAN SHEET.

TO ACCOMPANY PLANS DATED \_\_\_\_\_

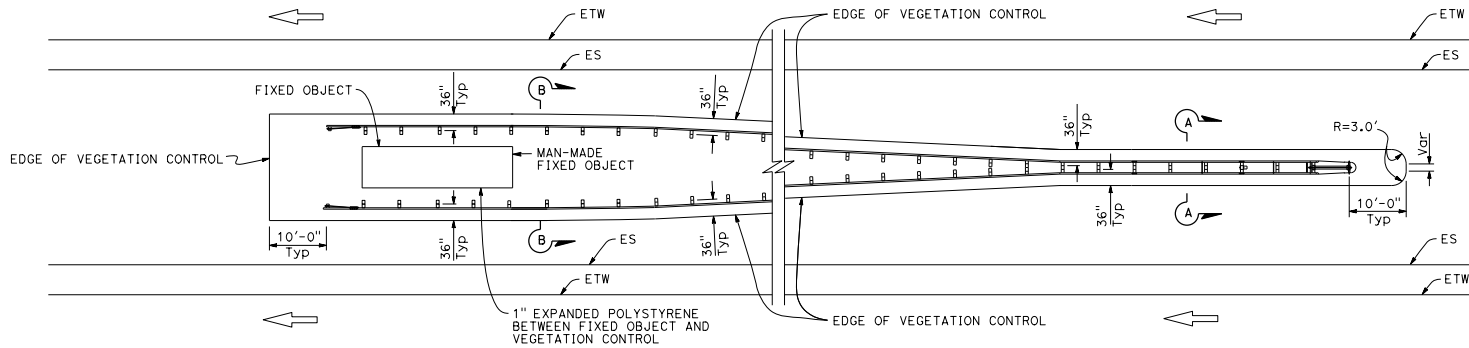


**PLAN**

Fixed object(s) between separate roadbeds  
(One-Way Traffic)

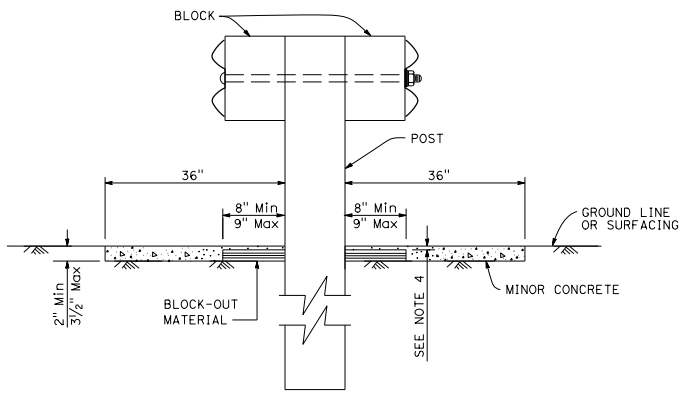

**SECTION A-A**

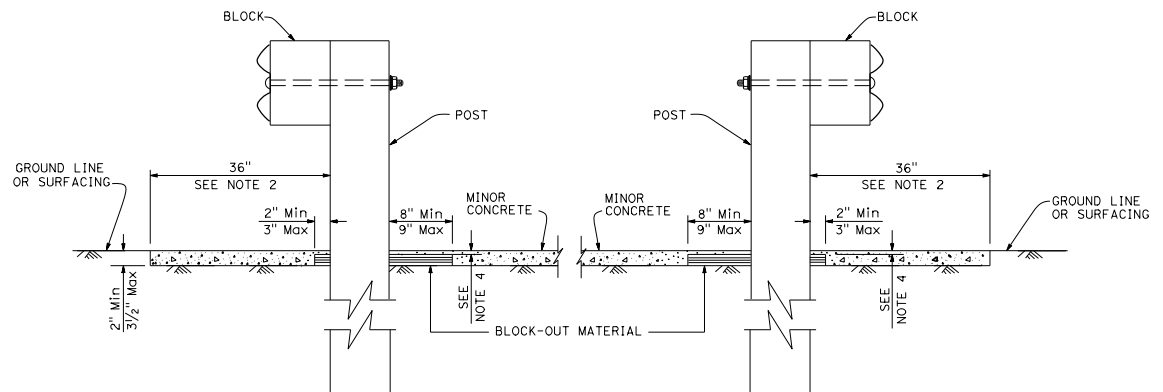

**SECTION B-B**

STATE OF CALIFORNIA  
DEPARTMENT OF TRANSPORTATION  
**MINOR CONCRETE VEGETATION CONTROL  
GUARDRAIL SYSTEM  
AT FIXED OBJECT**

NO SCALE

RSP A77N10 DATED APRIL 20, 2018 SUPERSEDES RSP A77N10 DATED JULY 21, 2017 AND  
STANDARD PLAN A77N10 DATED OCTOBER 30, 2015 - PAGE 62 OF THE STANDARD PLANS BOOK DATED 2015.

**REVISED STANDARD PLAN RSP A77N10**

2015 REVISED STANDARD PLAN RSP A77N10