



DIST	COUNTY	ROUTE	POST MILES TOTAL PROJECT	SHEET NO.	TOTAL SHEETS
<i>Chi H. Wong</i> REGISTERED CIVIL ENGINEER					
April 20, 2018 PLANS APPROVAL DATE					
THE STATE OF CALIFORNIA OR ITS OFFICERS OR AGENTS SHALL NOT BE RESPONSIBLE FOR THE ACCURACY OR COMPLETENESS OF SCANNED COPIES OF THIS PLAN SHEET.					

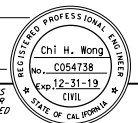


TO ACCOMPANY PLANS DATED _____

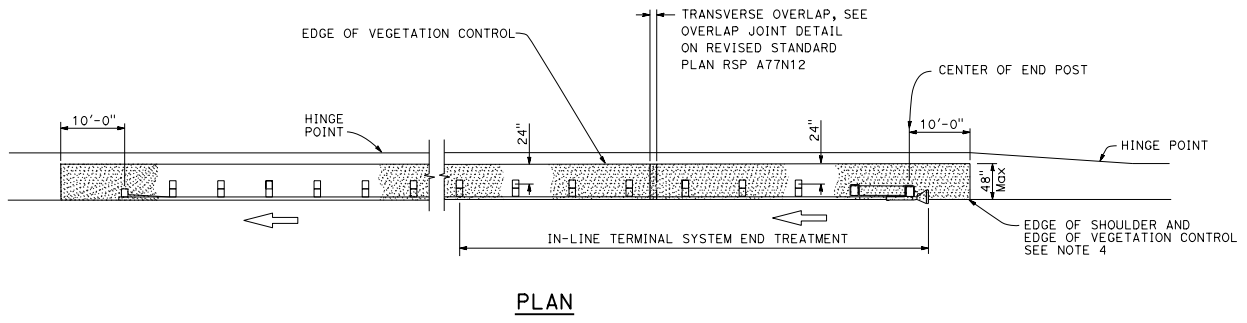

PLAN

NOTES:

1. For additional vegetation control details, see Revised Standard Plan RSP A77N12.
2. Vegetation control must slope in direction of water flow.
3. This plan for vegetation control installation only.
4. Caulk longitudinal and transverse edges of vegetation control mat where it abuts to paved surface or man-made fixed objects, except guardrail posts.

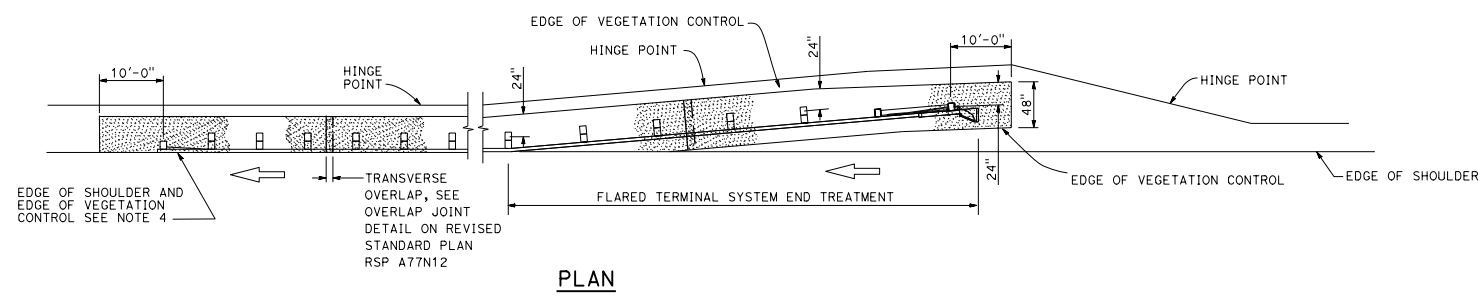

PLAN

STATE OF CALIFORNIA
DEPARTMENT OF TRANSPORTATION

**FIBER OR RUBBER MAT VEGETATION CONTROL
GUARDRAIL SYSTEM
FOR TERMINAL SYSTEM END TREATMENTS**

NO SCALE

RSP A77N14 DATED APRIL 20, 2018 SUPPLEMENTS THE STANDARD PLANS BOOK DATED 2015.

REVISED STANDARD PLAN RSP A77N14

2015 REVISED STANDARD PLAN RSP A77N14