


DIST	COUNTY	ROUTE	POST MILES TOTAL PROJECT	SHEET NO.	TOTAL SHEETS

Chi H. Wong
 REGISTERED CIVIL ENGINEER
 April 20, 2018
 PLANS APPROVAL DATE
THE STATE OF CALIFORNIA OR ITS OFFICERS OR AGENTS SHALL NOT BE RESPONSIBLE FOR THE ACCURACY OR COMPLETENESS OF SCANNED COPIES OF THIS PLAN SHEET.

TO ACCOMPANY PLANS DATED _____

NOTES:

- For additional vegetation control details, see Revised Standard Plan RSP A77N12.
- Where dike is constructed under barrier, construct vegetation control to back edge of dike. Where paved shoulder is constructed within 24" of the post center, construct vegetation control to the edge of paved shoulder.
- End vegetation control at end of backside rail element.
- Vegetation control must slope in direction of water flow.
- This plan for vegetation control installation only.
- Cauk longitudinal and transverse edges of vegetation control mat where it abuts to paved surface or man-made fixed objects, except guardrail posts.
- Where vegetation control is adjacent to a dike, see details on Revised Standard Plan RSP A77N12.

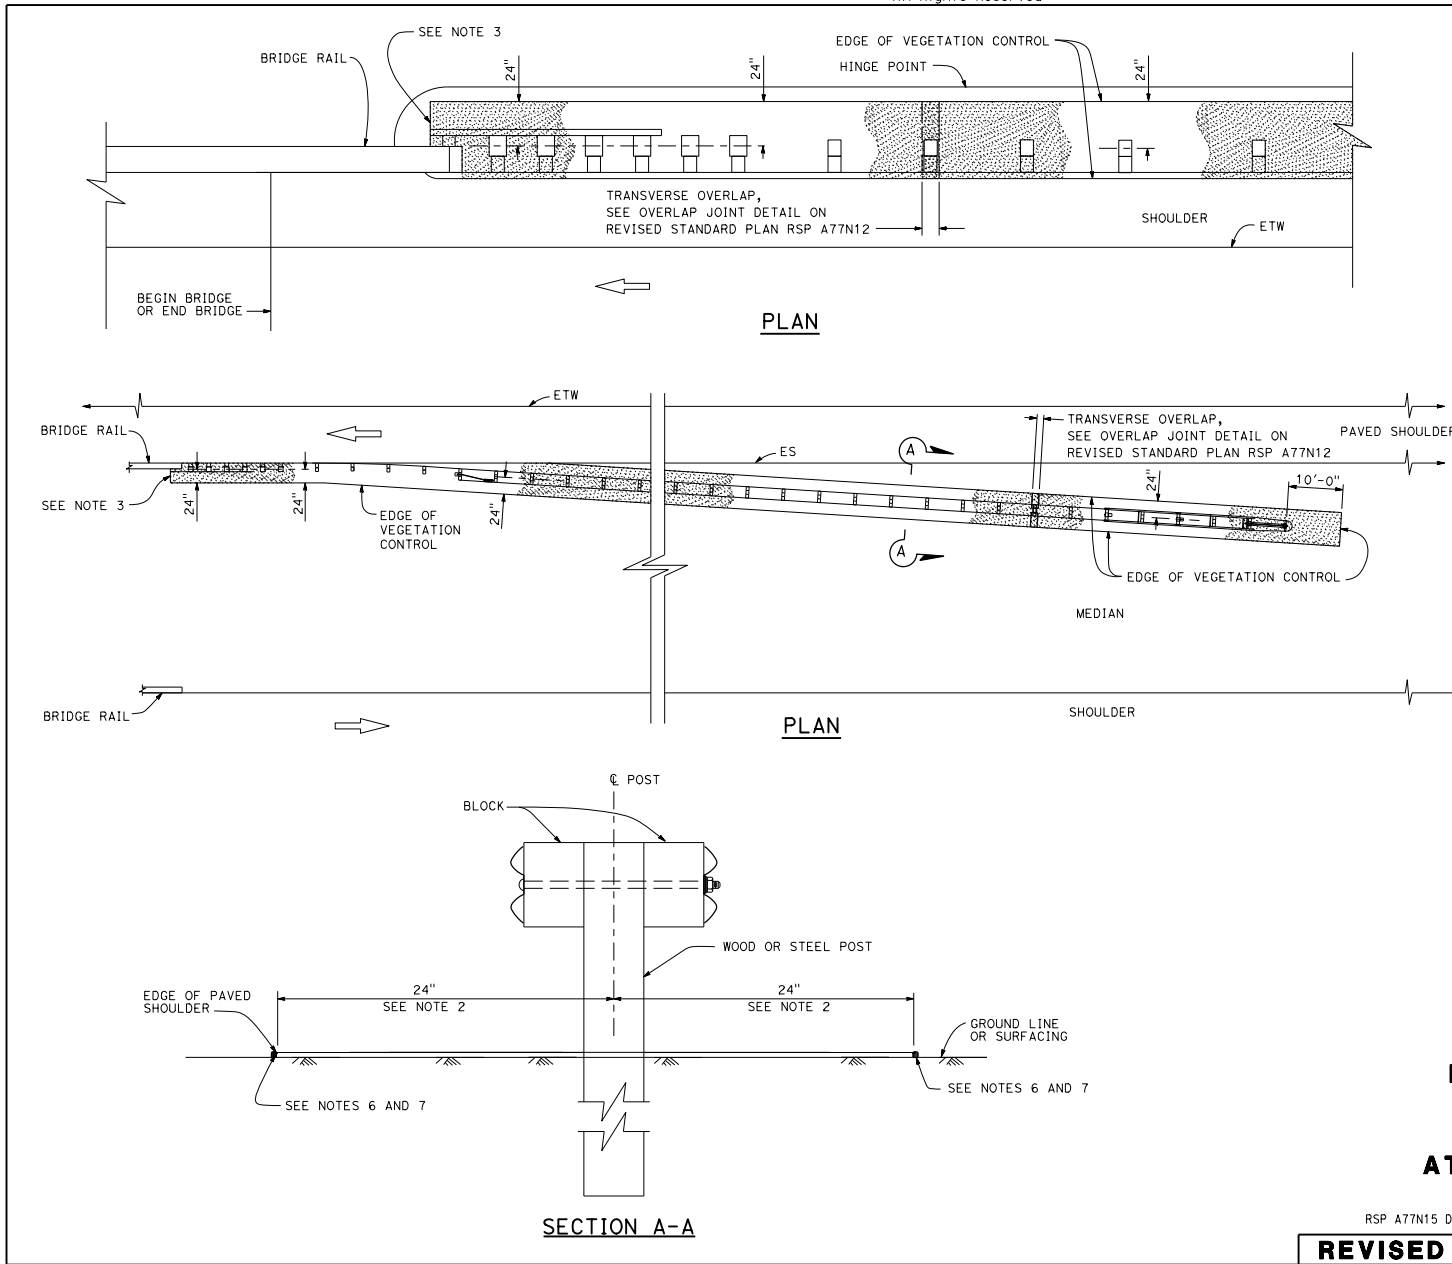

STATE OF CALIFORNIA
DEPARTMENT OF TRANSPORTATION
**FIBER OR RUBBER MAT
VEGETATION CONTROL
GUARDRAIL SYSTEM
AT STRUCTURE APPROACH**
NO SCALE

RSP A77N15 DATED APRIL 20, 2018 SUPPLEMENTS THE STANDARD PLANS BOOK DATED 2015.
REVISED STANDARD PLAN RSP A77N15

2015 REVISED STANDARD PLAN RSP A77N15