


DIST	COUNTY	ROUTE	POST MILES TOTAL PROJECT	SHEET NO.	TOTAL SHEETS


*Chi H. Wong*  
 REGISTERED CIVIL ENGINEER  
 No. C054738  
 Exp. 12-31-19  
 CIVIL  
 STATE OF CALIFORNIA

April 20, 2018  
 PLANS APPROVAL DATE  
 THE STATE OF CALIFORNIA OR ITS OFFICERS OR AGENTS SHALL NOT BE RESPONSIBLE FOR THE ACCURACY OR COMPLETENESS OF SCANNED COPIES OF THIS PLAN SHEET.

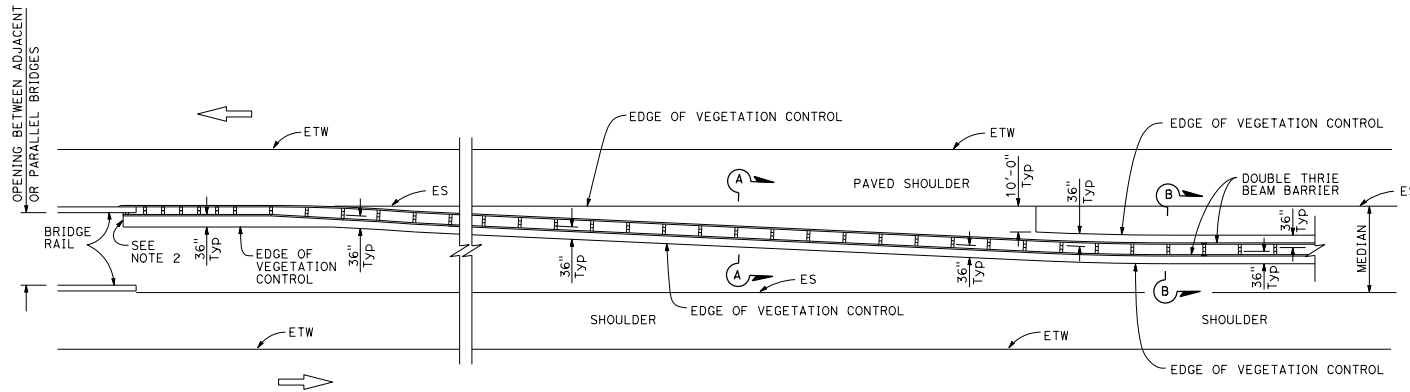


- NOTES:**
1. See Revised Standard Plan RSP A78C4 for additional vegetation control details.
  2. End vegetation control at end of backside rail element attached to bridge railing.
  3. This plan for vegetation control installation only.
  4. Concrete over block-out material depth, 3/8" Min to 5/8" Max.

**PLAN**

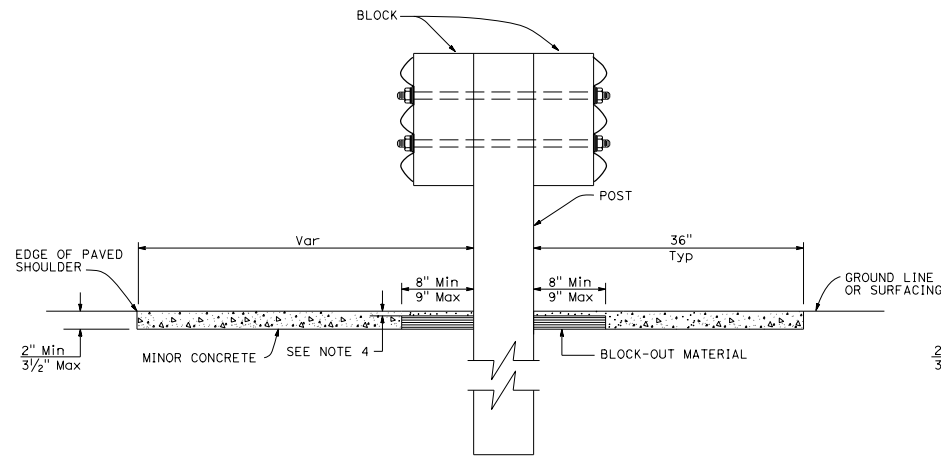

**SECTION A-A**

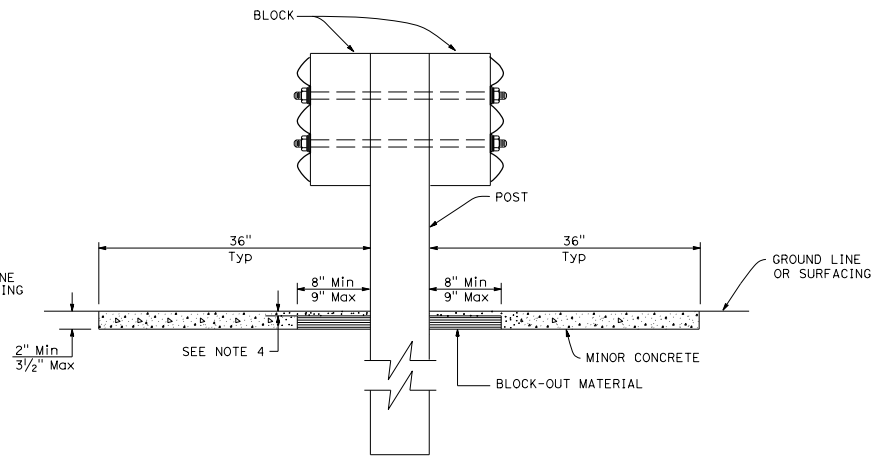

**SECTION B-B**

STATE OF CALIFORNIA  
 DEPARTMENT OF TRANSPORTATION  
**MINOR CONCRETE VEGETATION CONTROL  
 THRIE BEAM BARRIER  
 AT STRUCTURE APPROACH**  
 NO SCALE

RSP A78C6 DATED APRIL 20, 2018 SUPERSEDES RSP A78C6 DATED JULY 21, 2017 AND STANDARD PLAN A78C6 DATED OCTOBER 30, 2015 - PAGE 101 OF THE STANDARD PLANS BOOK DATED 2015.

**REVISED STANDARD PLAN RSP A78C6**

2015 REVISED STANDARD PLAN RSP A78C6