


| RAMP | | | | HAND RAIL | | EDGE PROTECTION | |
|--------------|--------------|----------------------|----------------------|-------------------|------------------|-----------------------------|-----------------------------|
| SLOPE | CROSS SLOPE | WIDTH | LENGTH | HEIGHT RIGHT SIDE | HEIGHT LEFT SIDE | RAIL RIGHT SIDE | RAIL LEFT SIDE |
| A | B | C | D | E | F | G | H |
| 8.3% OR LESS | 2.0% OR LESS | 48 INCHES OR GREATER | 30 FEET OR LESS | 34 TO 38 INCHES | 34 TO 38 INCHES | WITHIN 2 INCHES FROM GROUND | WITHIN 2 INCHES FROM GROUND |
| TOP LANDING | | | | BOTTOM LANDING | | | |
| CROSS SLOPE | SLOPE | WIDTH | DEPTH | CROSS SLOPE | SLOPE | WIDTH | DEPTH |
| I | J | K | L | M | N | O | P |
| 2.0% OR LESS | 2.0% OR LESS | 48 INCHES OR GREATER | 60 INCHES OR GREATER | 2.0% OR LESS | 2.0% OR LESS | 48 INCHES OR GREATER | 60 INCHES OR GREATER |

| | | | | |
|------|--------|-------|--------------------------|------------------------|
| Dist | COUNTY | ROUTE | POST MILES TOTAL PROJECT | SHEET TOTAL NO. SHEETS |
| | | | | |

Atifa Ferouz
 REGISTERED CIVIL ENGINEER
 May 31, 2018
 PLANS APPROVAL DATE
 THE STATE OF CALIFORNIA OR ITS OFFICERS OR AGENTS SHALL NOT BE RESPONSIBLE FOR THE ACCURACY OR COMPLETENESS OF SCANNED COPIES OF THIS PLAN SHEET.

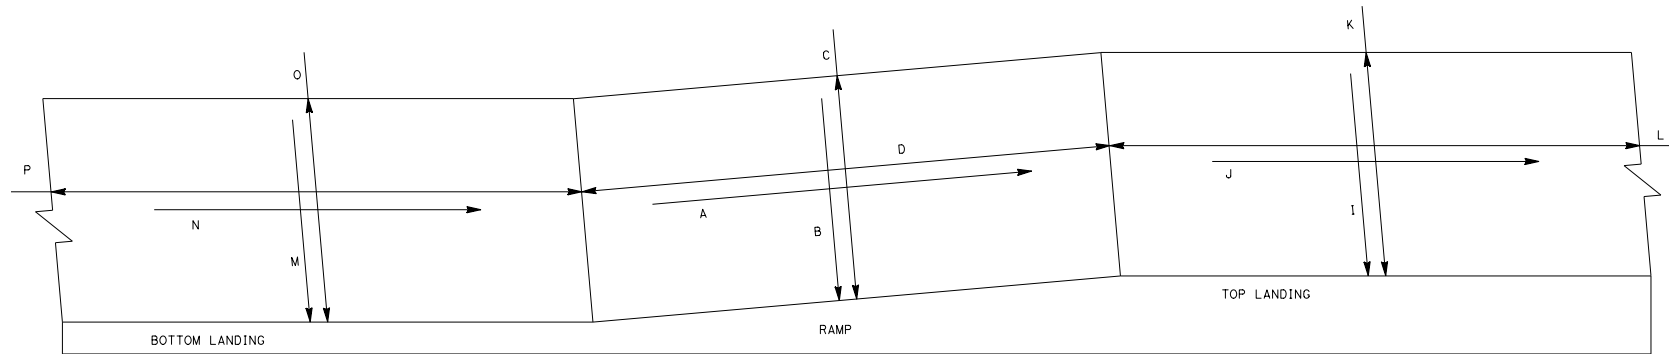

STATE OF CALIFORNIA
 DEPARTMENT OF TRANSPORTATION
**TEMPORARY PEDESTRIAN
 ACCESS ROUTES**
RAMP
 NO SCALE

T33